

+ 2953 - WOONG TREE ESTATE - STAGE 3B 3C WORKING DRAWINGS

08 Mar 2023

2953-WD351 - STAGE 3B 3C SITE PLAN

2953-WD360 - 3B 3C MATERIALS PLAN

2953-WD361 - 3B 3C MATERIALS 1

2953-WD362 - 3B 3C MATERIALS 2

2953-WD363 - 3B 3C MATERIALS 3

2953-WD364 - 3B 3C MATERIALS 4

2953-WD365 - 3B 3C MATERIALS 5

2953-WD370 - 3B 3C PLANTING PLAN

2953-WD371 - 3B 3C PLANTING PLAN 1

2953-WD372 - 3B 3C PLANTING PLAN 2

2953-WD373 - 3B 3C PLANTING PLAN 3

2953-WD374 - 3B 3C PLANTING PLAN 4

2953-WD381 - INTERSECTION DETAIL 1

2953-WD382 - INTERSECTION DETAIL 2

2953-WD383 - INTERSECTION DETAIL 3

2953-WD384 - INTERSECTION DETAIL 4

2953-WD385 - INTERSECTION DETAIL 5

2953-WD386 - INTERSECTION DETAIL 6

2953-WD390 - STAGE 3B 3C SCHEDULES

2953-WD228 - PLANTING SCHEMATIC

2953-WD241 - TYPICAL PLANTING BED PLAN

2953-WD242 - TYPICAL ROAD CORRIDOR



2953-WD243 - TYPICAL LOT ENTRIES

2953-WD244 - TYPICAL PARALLEL PARK

2953-WD245 - TYPICAL SECTIONS

2953-WD246 - POST AND RAIL DETAILS



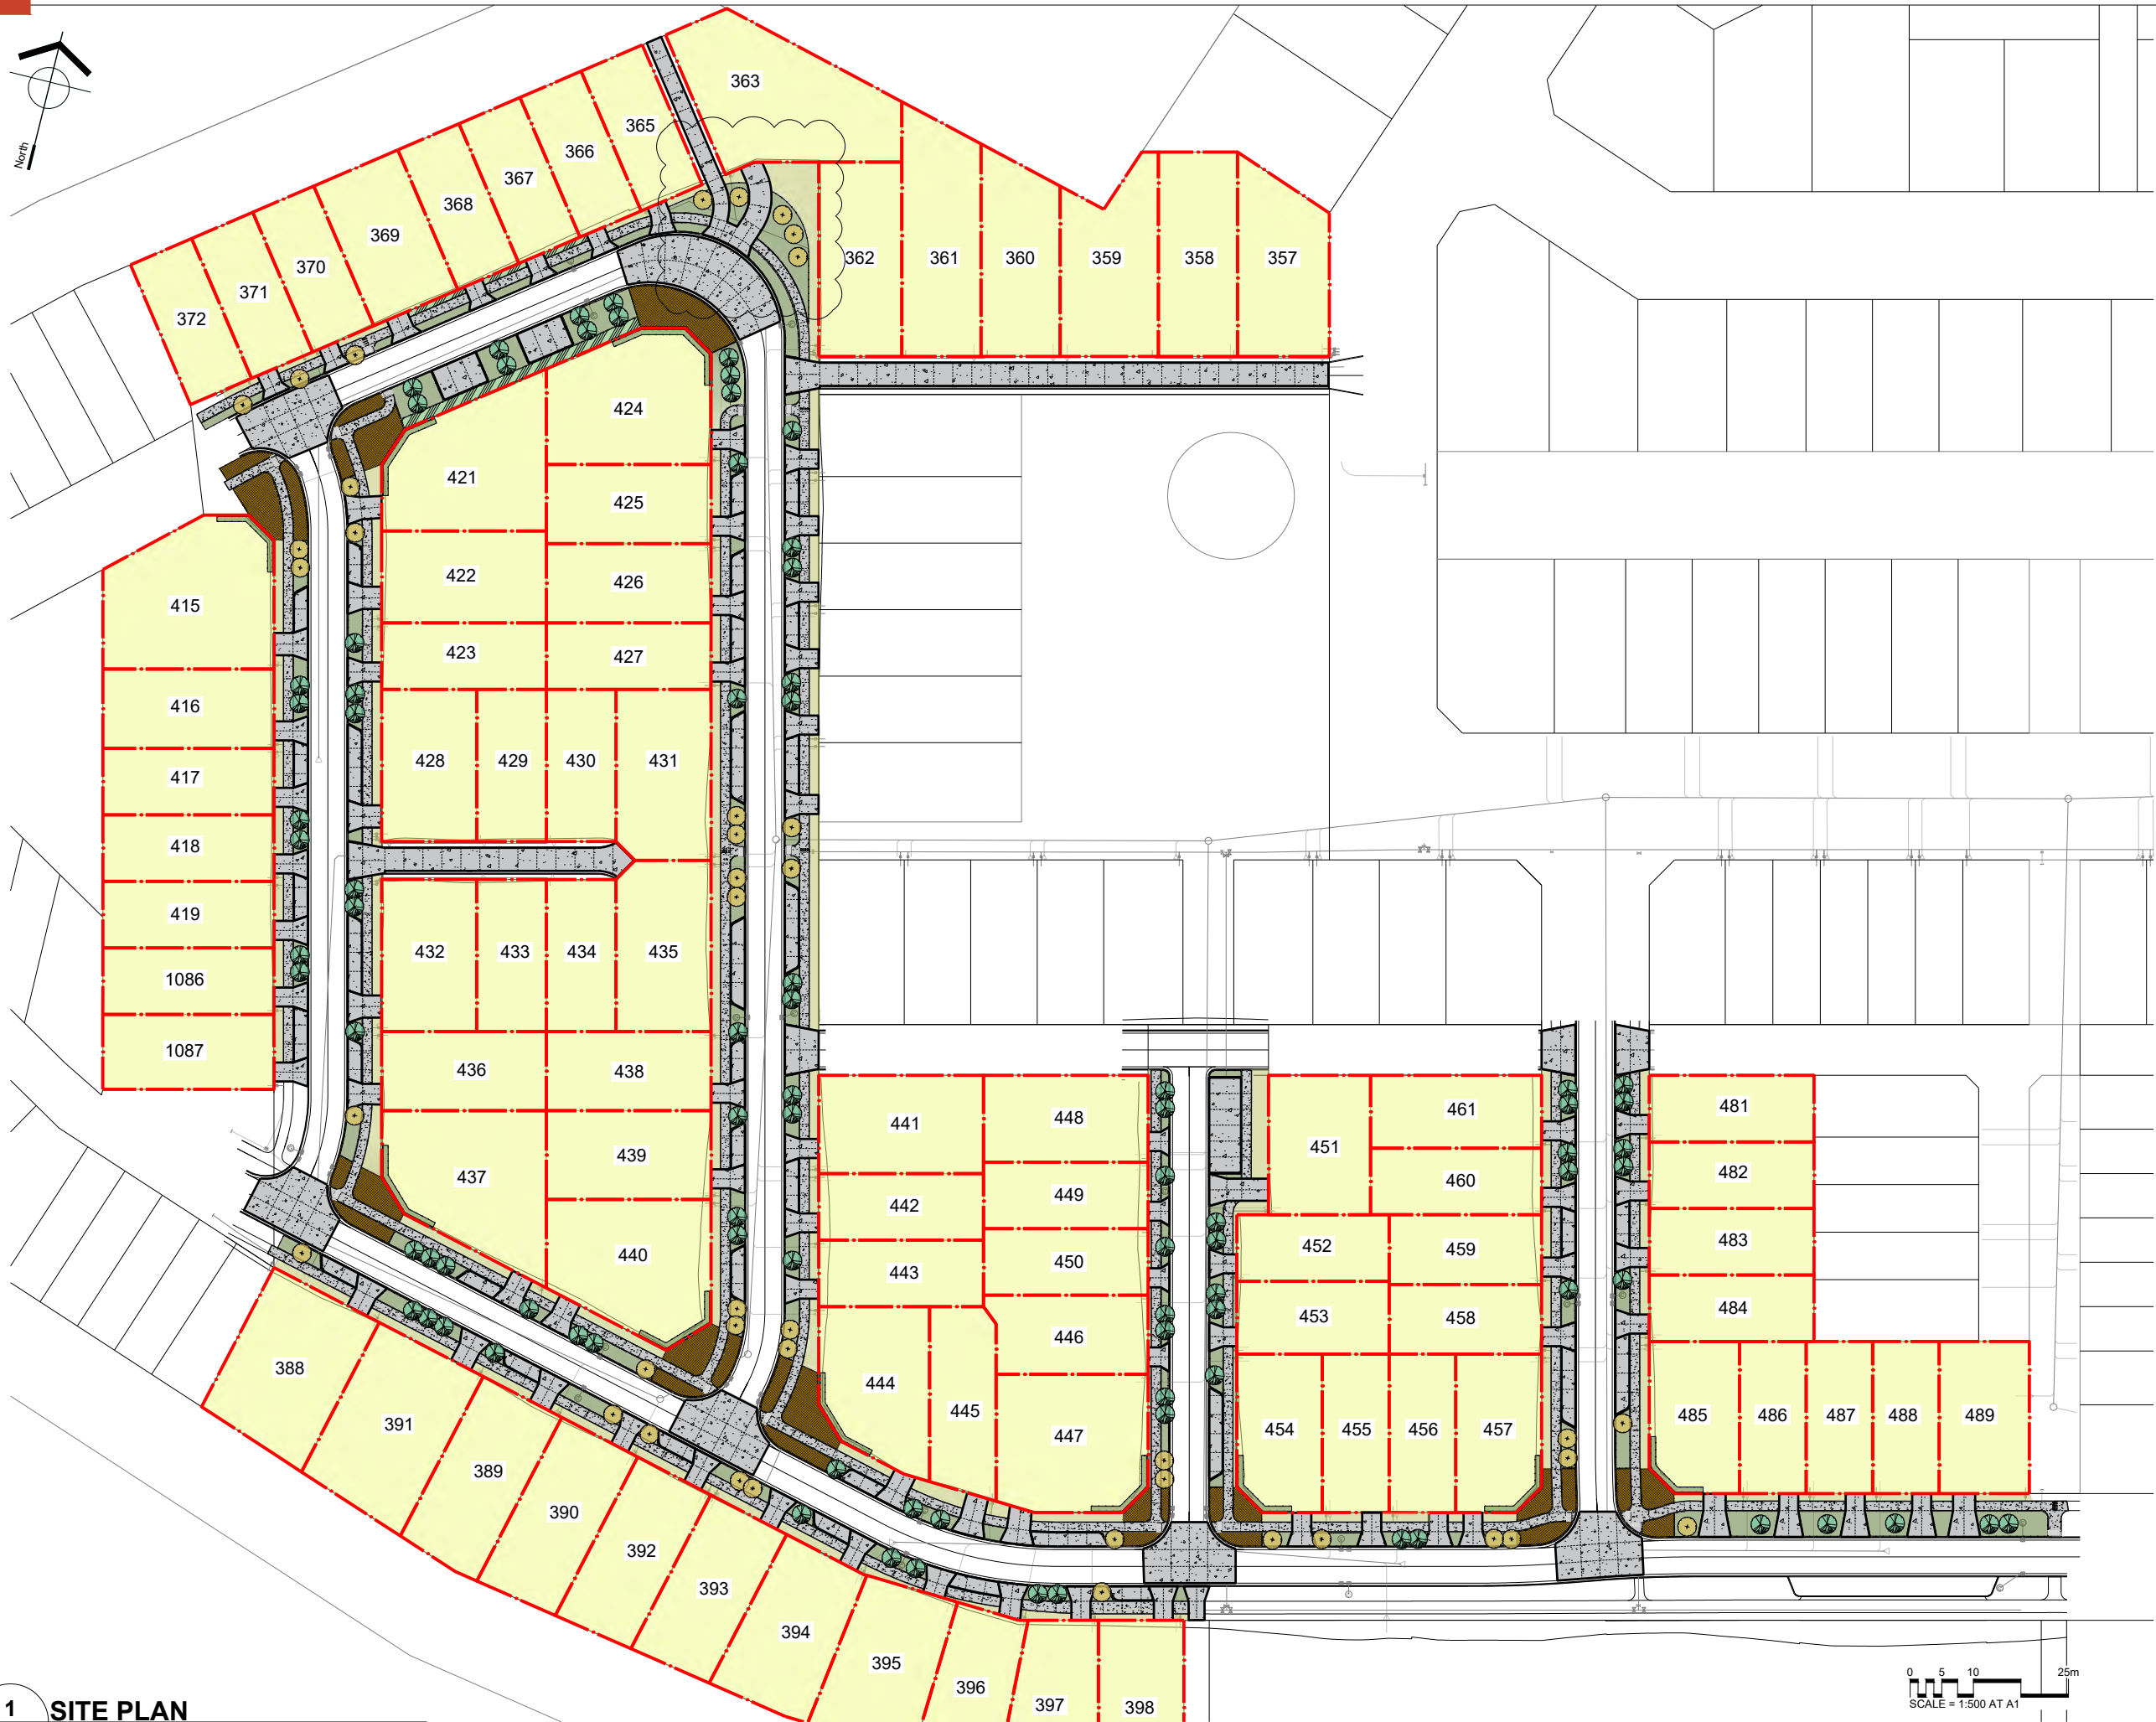 

VEROS PROPERTY SERVICES

Woong Tree Estate

2953-WD351
Stage 3B 3C Site Plan

CONSULTANTS
Project Managers
Architect
Engineer
Surveyor
Paterson Pitts
Others

REVISIONS

Rev.	Date	Description
0	24 Aug2022	First Issue
A	22 Sep2022	Lots 454-457 revised
B	09 Mar2023	Lot 363 driveway revised

Drawing Title: Stage 3B 3C Site Plan

Scale: As shown

Date: Oct 2019

Sheet Number: WD351

Job Number: 2953

Designed: GH

Drawn: GH

Checked: ---

DO NOT SCALE DRAWING
CONTRACTOR TO VERIFY ALL DIMENSIONS PRIOR TO
COMMENCING ANY WORK. CAD FILE AVAILABLE FOR
SETOUT ON REQUEST. © BAXTER DESIGN

1 SITE PLAN
Scale: 1:500 at A1 / 1:1000 at A3

