

+ 2953 - WOONG TREE ESTATE - STAGE 2D WORKING DRAWINGS

05 Apr 2023

2953-WD260 - STAGE 2D SITE PLAN



2953-WD261 - STAGE 2D MATERIALS PLAN
2953-WD262 - VINTAGE STREET MATERIALS
2953-WD263 - ROAD 7 MATERIALS
2953-WD264 - BLONDIE DRIVE MATERIALS 1
2953-WD265 - BLONDIE DRIVE MATERIALS 2

2953-WD271 - STAGE 2D PLANTING PLAN
2953-WD272 - VINTAGE STREET PLANTING
2953-WD273 - ROAD 7 PLANTING
2953-WD274 - BLONDIE DRIVE PLANTING 1
2953-WD275 - BLONDIE DRIVE PLANTING 2


2953-WD281 - VINTAGE ST ROAD 7 INTERSECTION
2953-WD282 - ROAD 7 BLONDIE DRIVE INTERSECTION
2953-WD283 - SH8B ENTRANCE DETAILS
2953-WD284 - ENTRANCE WALLS DETAILS
2953-WD285 - BLONDIE DRIVE WALL AND SIGN
2953-WD286 - ENTRANCE ISLAND FENCE DETAILS
2953-WD290 - STAGE 2D SCHEDULES

2953-WD228 - PLANTING SCHEMATIC
2953-WD241 - TYPICAL PLANTING BED PLAN
2953-WD242 - TYPICAL ROAD CORRIDOR
2953-WD243 - TYPICAL LOT ENTRIES
2953-WD244 - TYPICAL PARALLEL PARK
2953-WD245 - TYPICAL SECTIONS
2953-WD246 - POST AND RAIL DETAILS



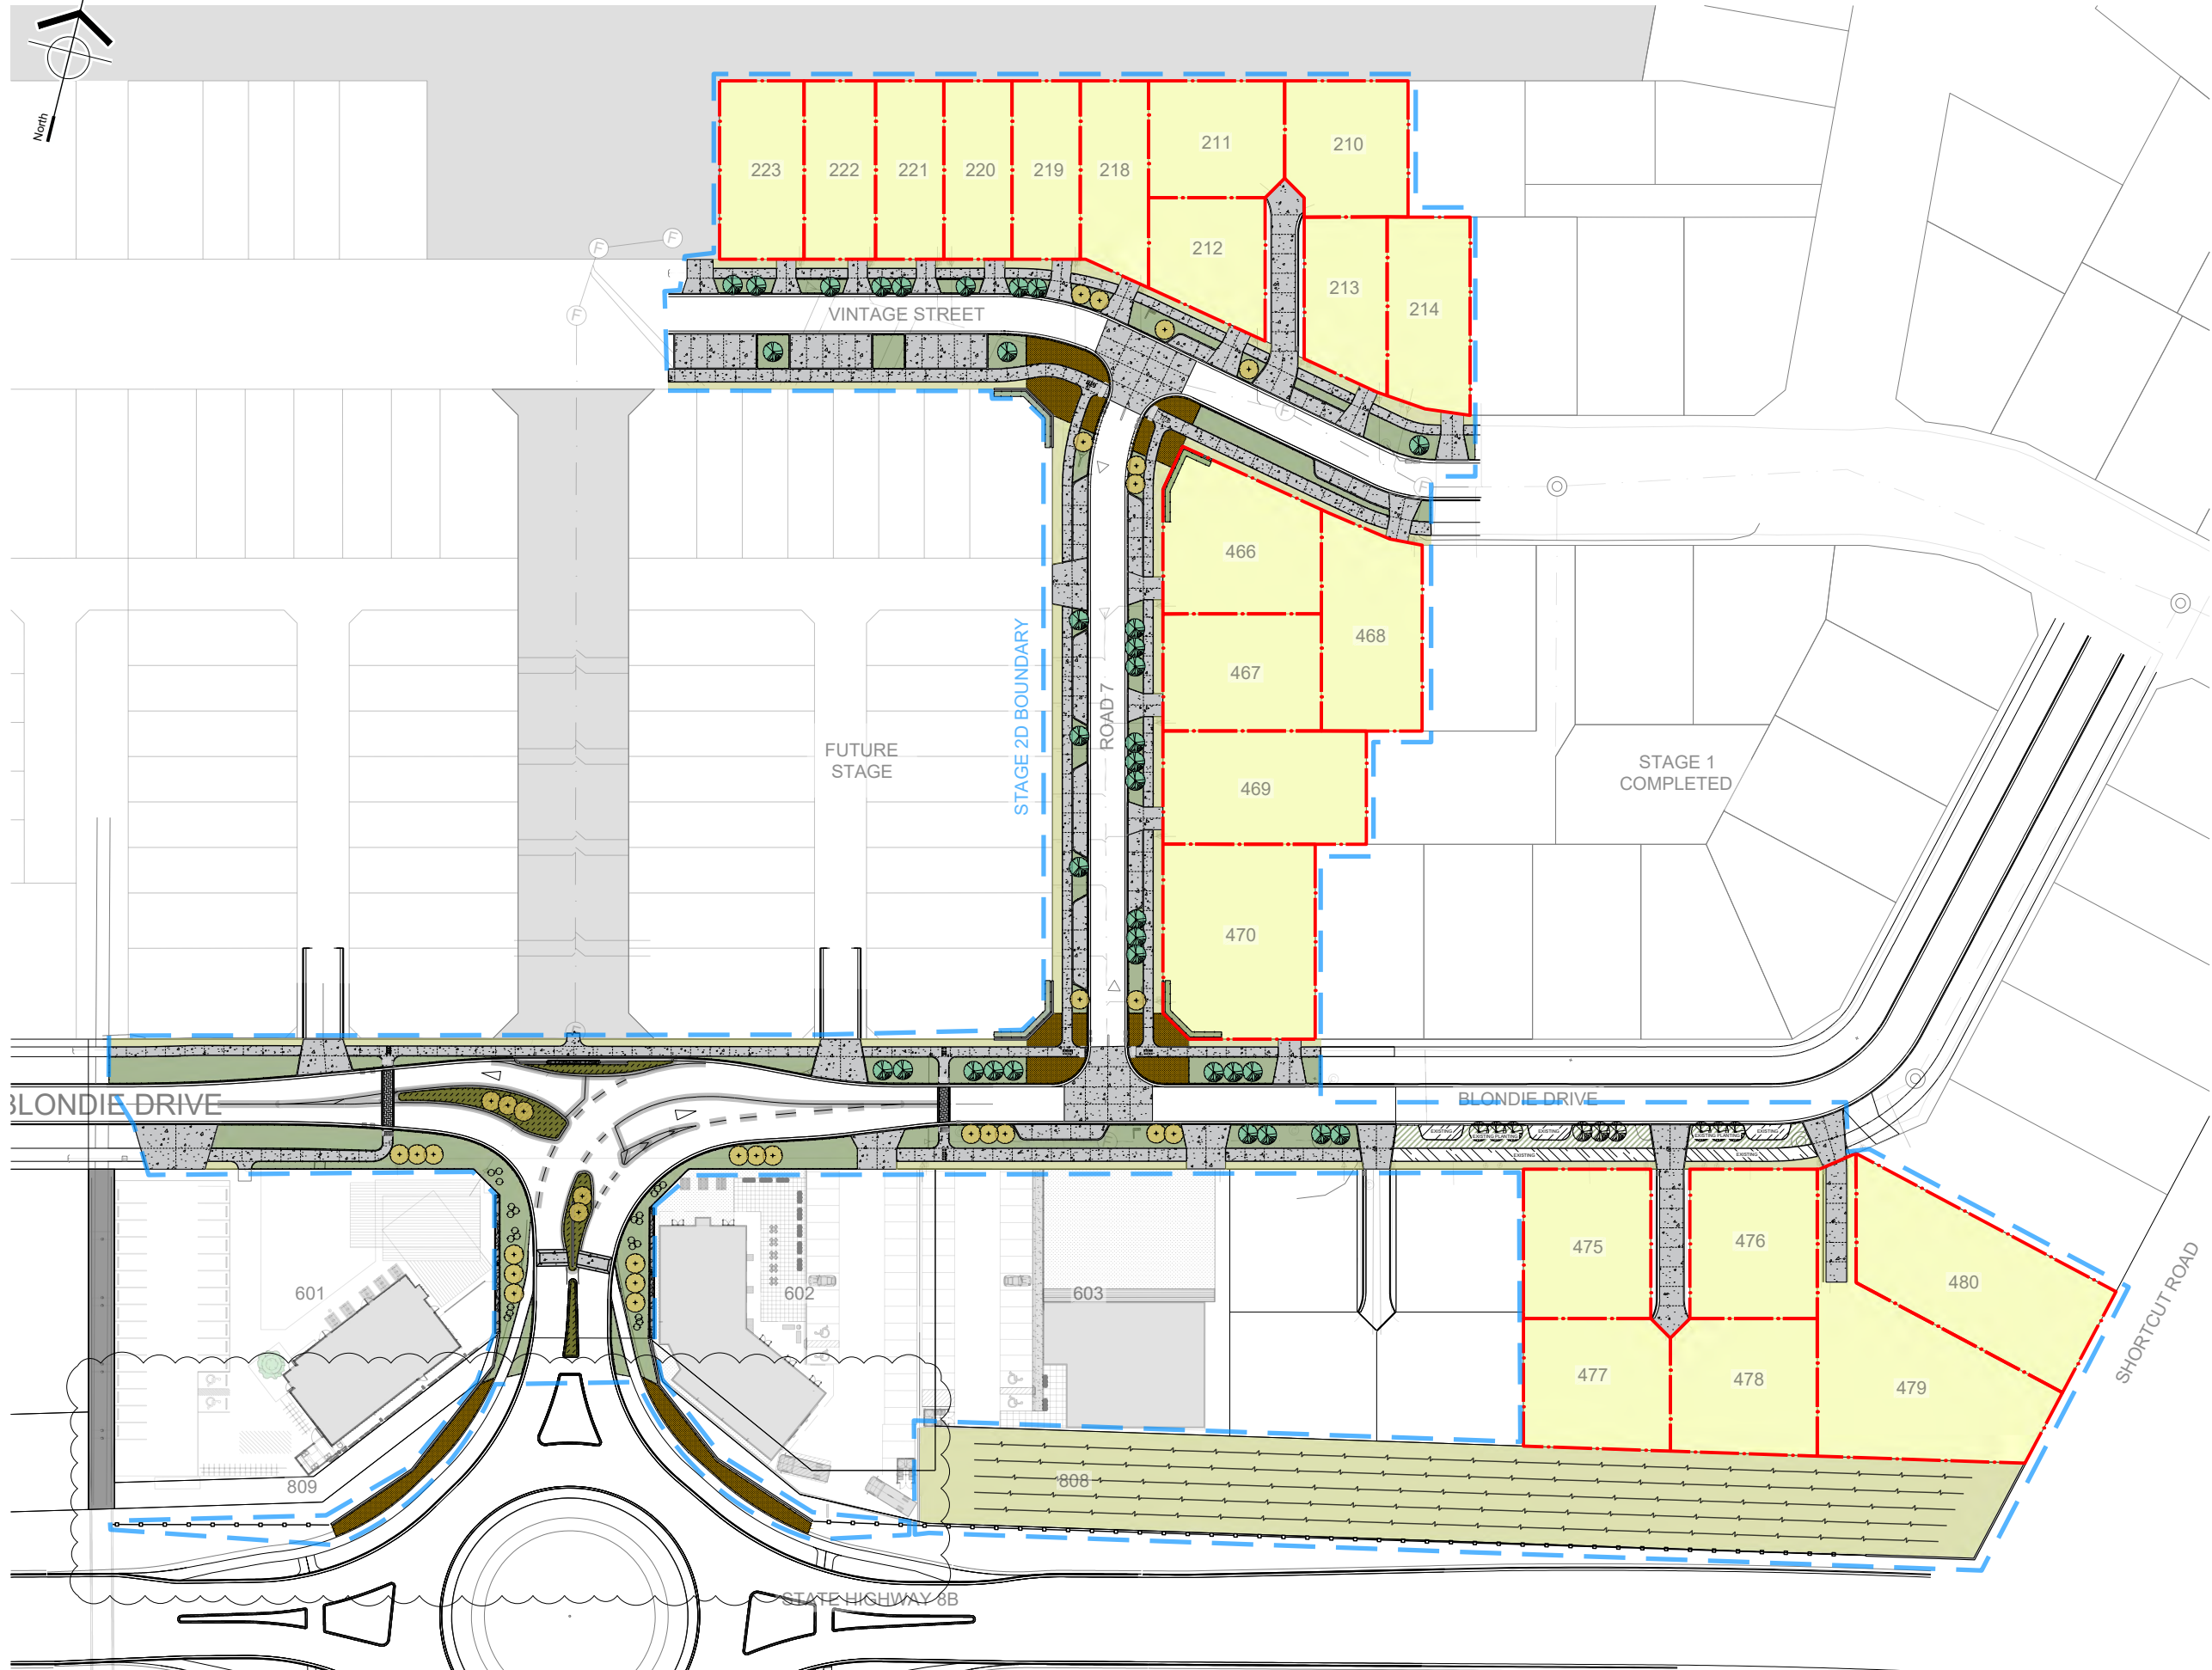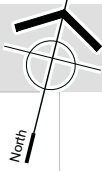

1 STAGE 2D SITE PLAN
Scale: 1:500 at A1 / 1:1000 at A3

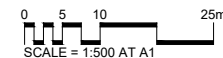

Registered
NZ I L A
Landscape
Architect

30 Dalefield Road
Queenstown
9371
P.O. Box 114
Arrowtown 9351
New Zealand
+64 3 442 8119
www.baxterdesign.nz



VEROS PROPERTY SERVICES

**Wooing Tree
Estate**

**2953-WD260
Stage 2D Site Plan**

CONSULTANTS	
Project Managers	
Architect	
Engineer	
Surveyor	
Paterson Pitts	
Others	

REVISIONS		
Rev.	Date	Description
0	19 May 2022	First Issue
A	03 Jun 2022	Revised to new layout
B	07 Sep 2022	SH8b entrance added to plans
C	23 Sep 2022	Revisions to layout to CODC comments
D	23 Jan 2023	Lot 601, lot 602 walls moved inside lot boundaries
E	05 Apr 2023	Extra planting and fencing added at entrance

Drawing Title:	Stage 2D Site Plan
Scale:	As shown
Date:	Oct 2019
Sheet Number:	WD260
Job Number:	2953
Designed:	GH
Drawn:	GH
Checked:	---

DO NOT SCALE DRAWING
CONTRACTOR TO VERIFY ALL DIMENSIONS PRIOR TO
COMMENCING ANY WORK. CAD FILE AVAILABLE FOR
SETOUT ON REQUEST. © BAXTER DESIGN